


# المخططات

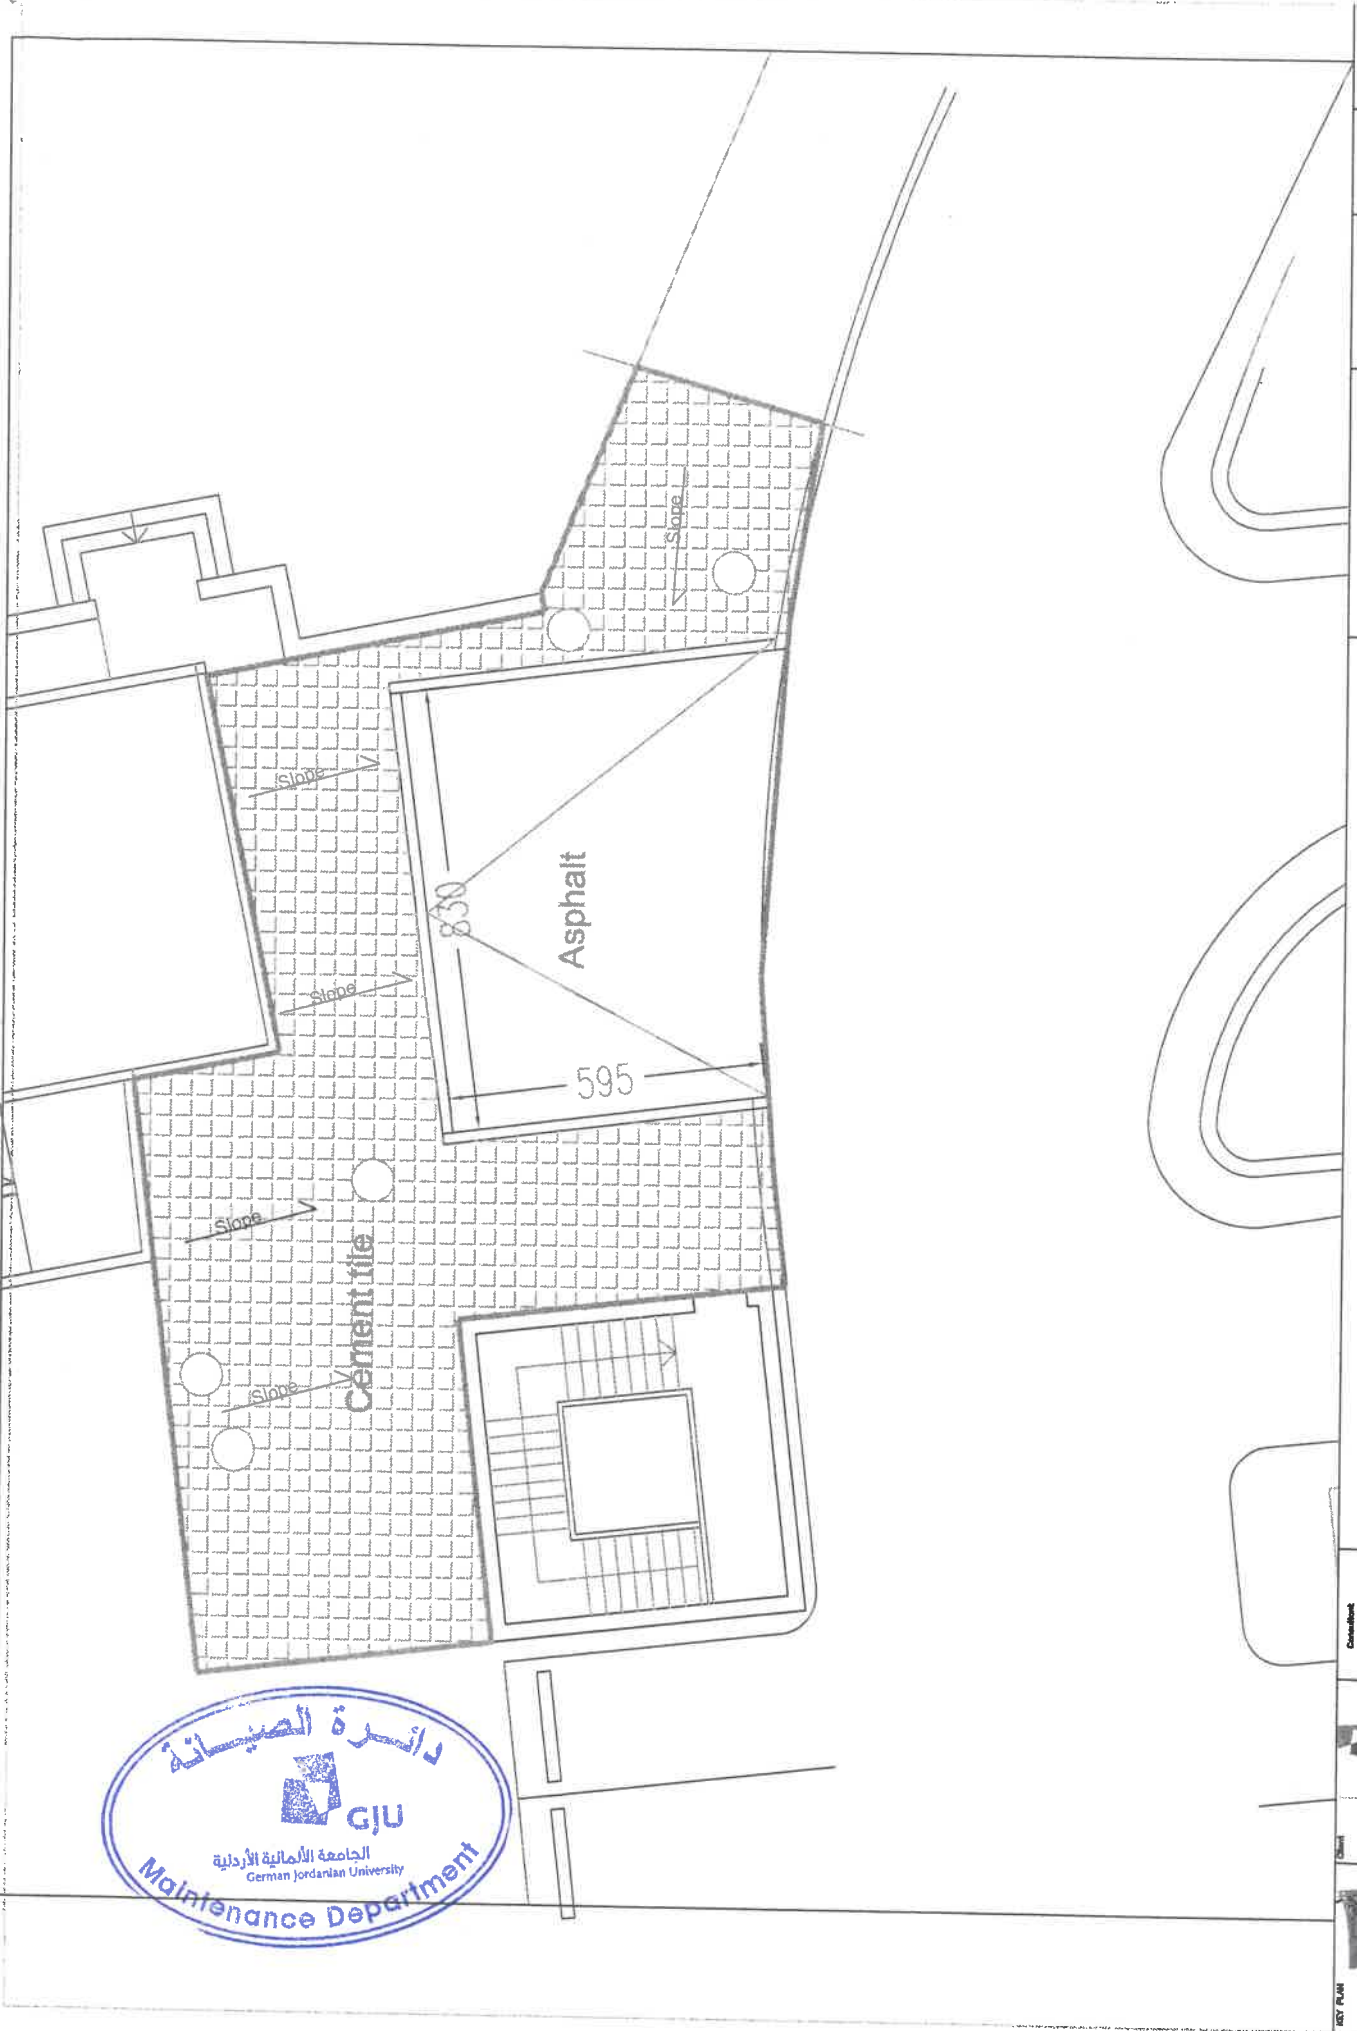



اعمال الصيانة لمرصيف مدخل مبنى M


Scale N.T.S

A01

Client  
German Jordanian University  
Amman, Jordan




KEY PLAN

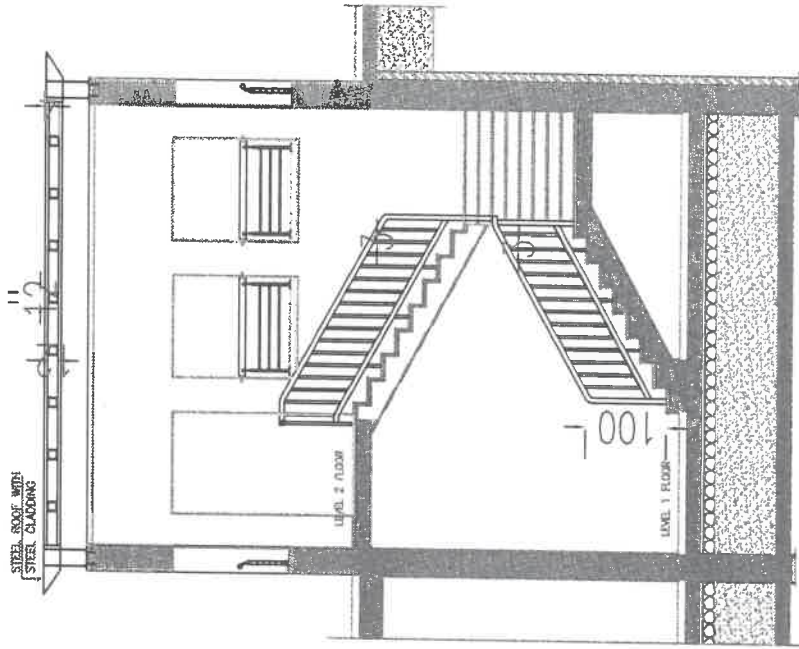


الدريزات داخل مطالع الادراج

Scale  
N.T.S

A02

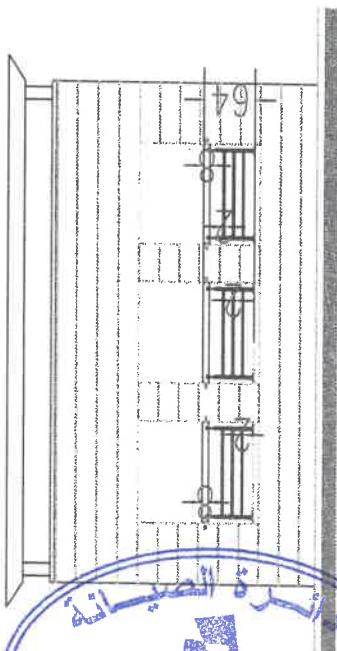

واجهة مطالع الادراج

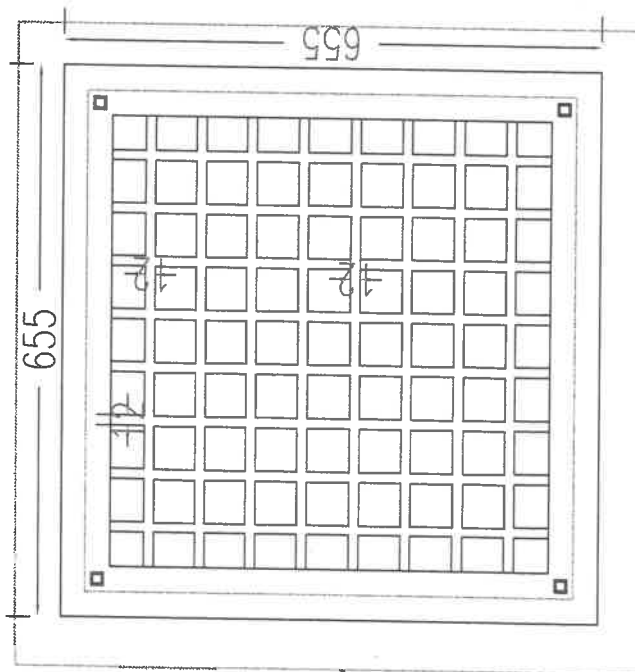

الهيكلم المعدني اعطى مطالع الادراج




Consultant  
GJU  
German Jordanian University  
Amman, Jordan


الهيكل المعدني اعلى البوابات على المداخل

Scale N.T.S A03

PRODUCED BY AN AUTODESK STUDENT VERSION

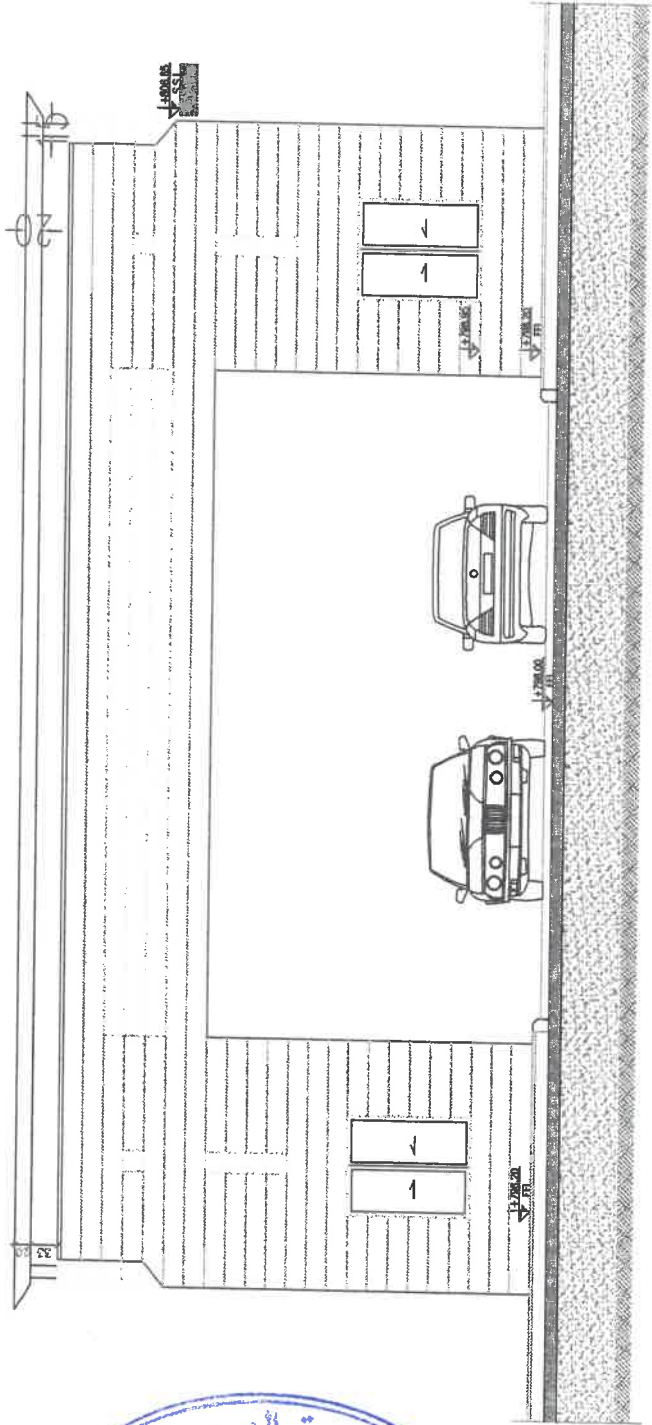

بوابة المدخل

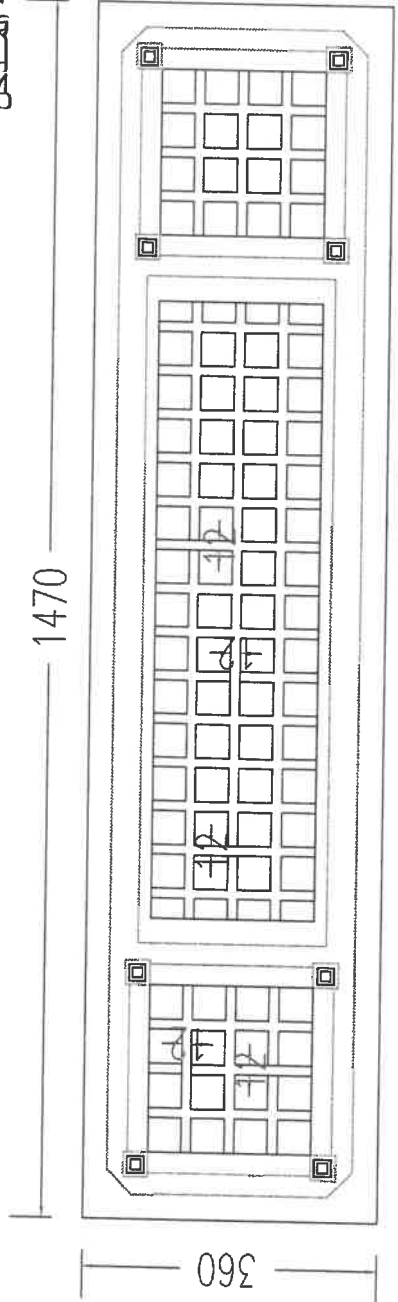


1470

360



Client:  GJU  
 Consultant:  GJU  
 German Jordanian University  
 AMMAN - JORDAN

تفصيلة عامة للدرزينات

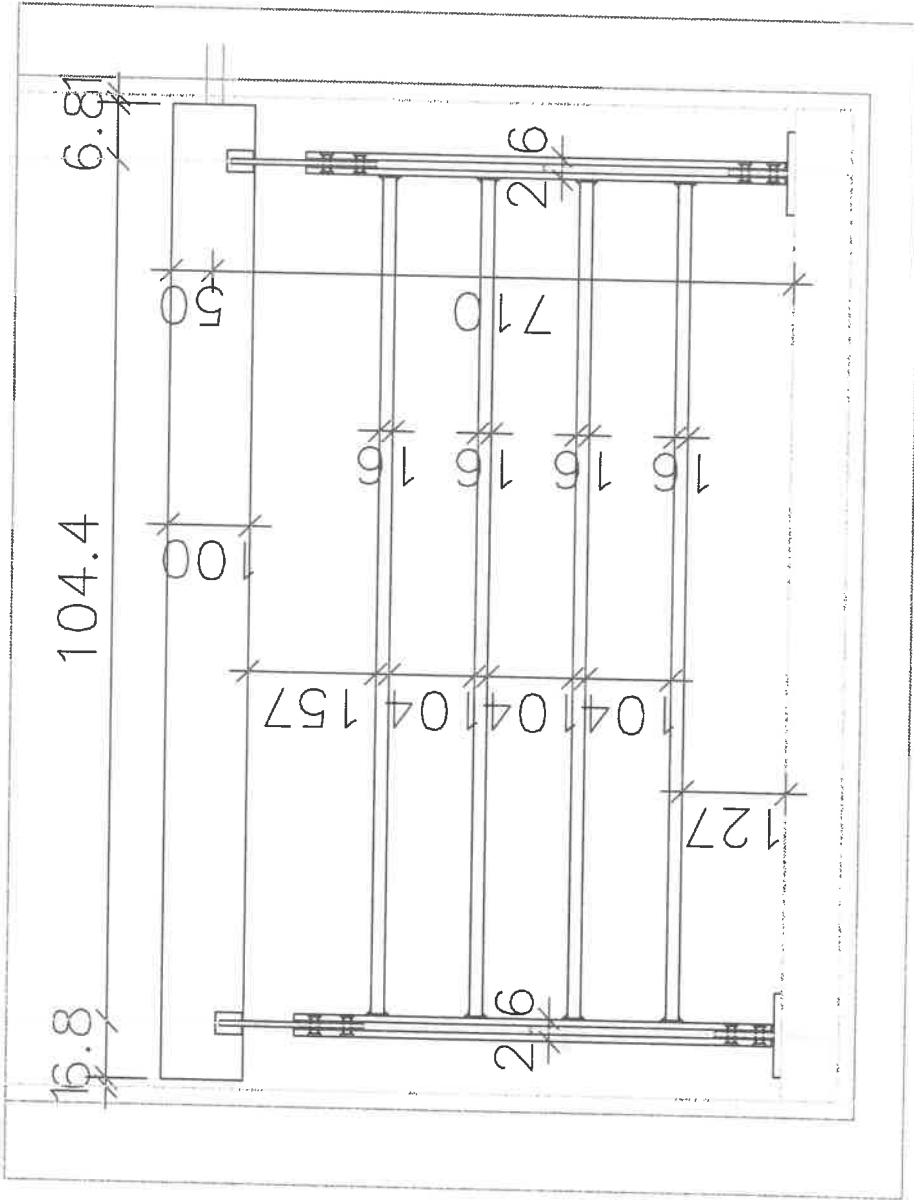


Consultant  
German Jordanian University  
AMMAN


GJU  
الجامعة الألمانية الأردنية  
German Jordanian University

TEST PLAN



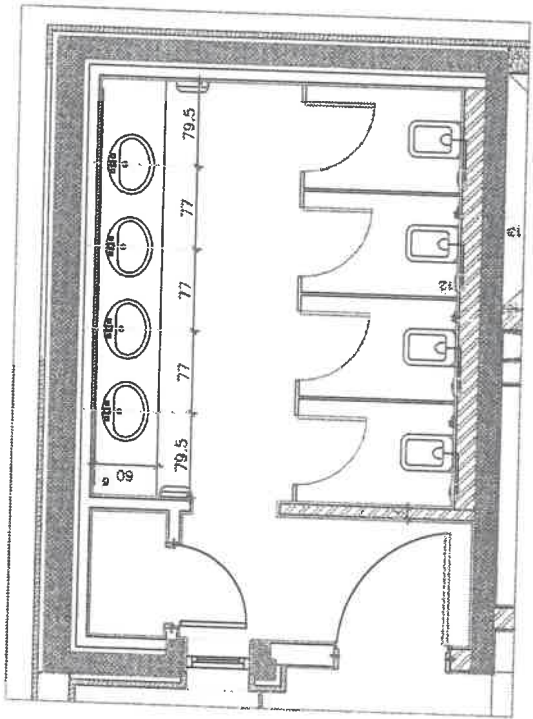


كاوتنترات داخل الوحدات الصحية في مبنى B

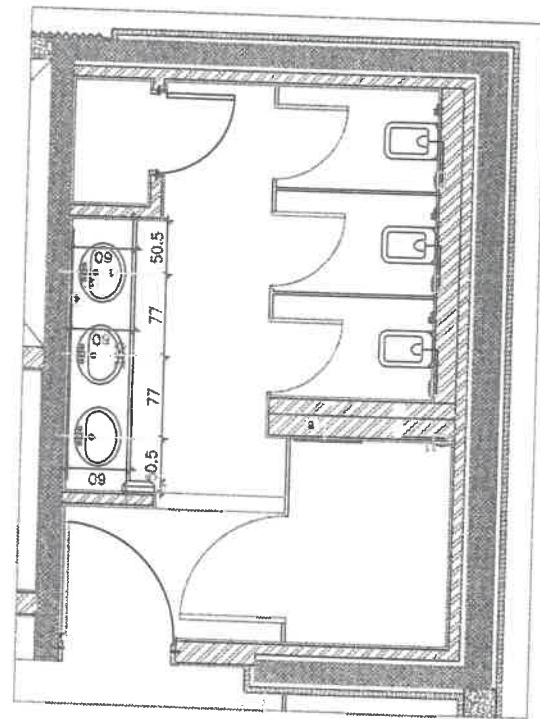

كاوتنترات داخل الوحدات الصحية في مبنى B




Gate 1 Location

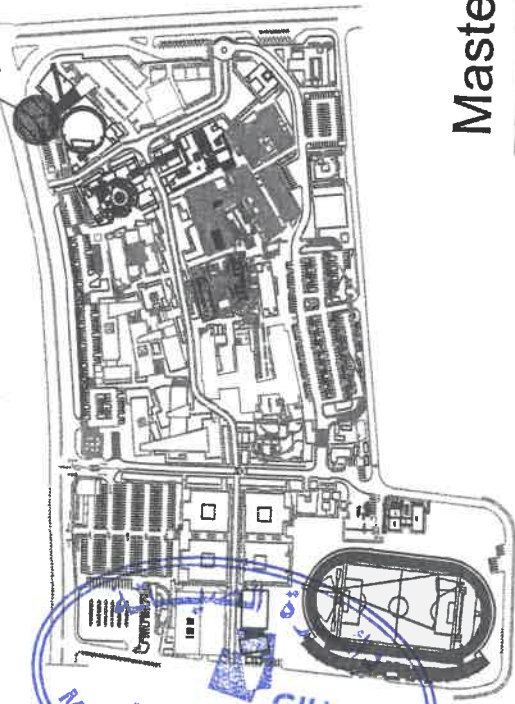

Maintenance Department  
الجامعة الألمانية الأردنية  
GJU  
German Jordanian University


### Master Plan

Gate 1 Door

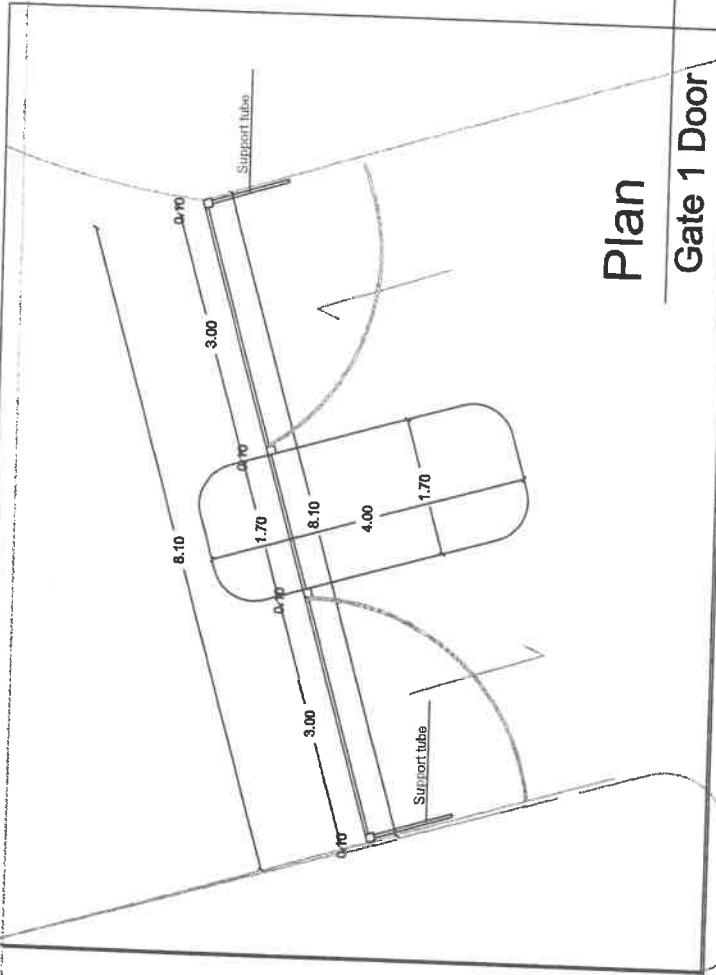

### Plan

Gate 1 Door

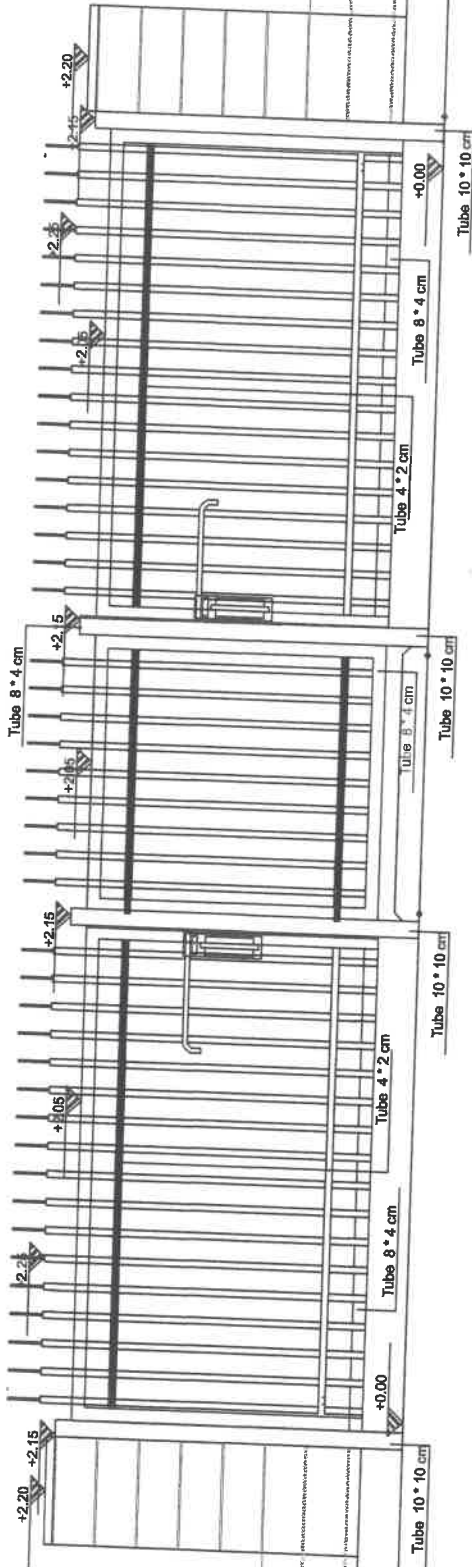

### Elevation

Gate 1 Door

GJU - Gate 1 Door

Scale  
N.T.S

A06


KEY PLAN

GJU  
German Jordanian University  
Amman - JORDAN


Construction  
German Jordanian University  
AMMAN - JORDAN





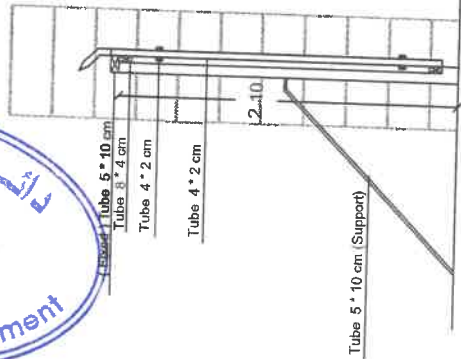

Section 1-1

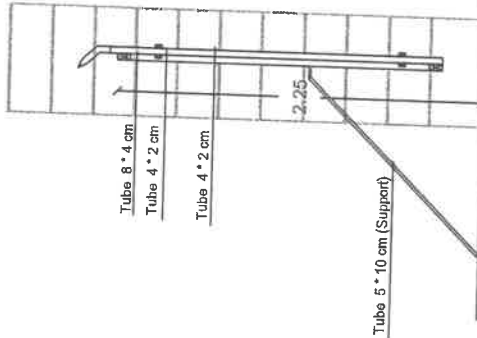

Section 2-2

# Sections

 GJU German Jordanian University AMMAN - JORDAN	Consultant German Jordanian University AMMAN - JORDAN	GJU -- Gate Door	Scale N.T.S	A08
		PRODUCED BY AN AUTODESK STUDENT VERSION		